

BOUNDARY IDENTIFICATION PLAN

SHEET 1 OF 1 SHEETS
SUBJECT LAND DETAILS



Allotment 120 in D6968

STREET ADDRESS 17 VIDA AVENUE

IN THE AREA NAMED REDWOOD PARK

CERTIFICATE(S) OF TITLE
CT VOLUME 5472 FOLIO 396

ANNOTATIONS/EASEMENTS

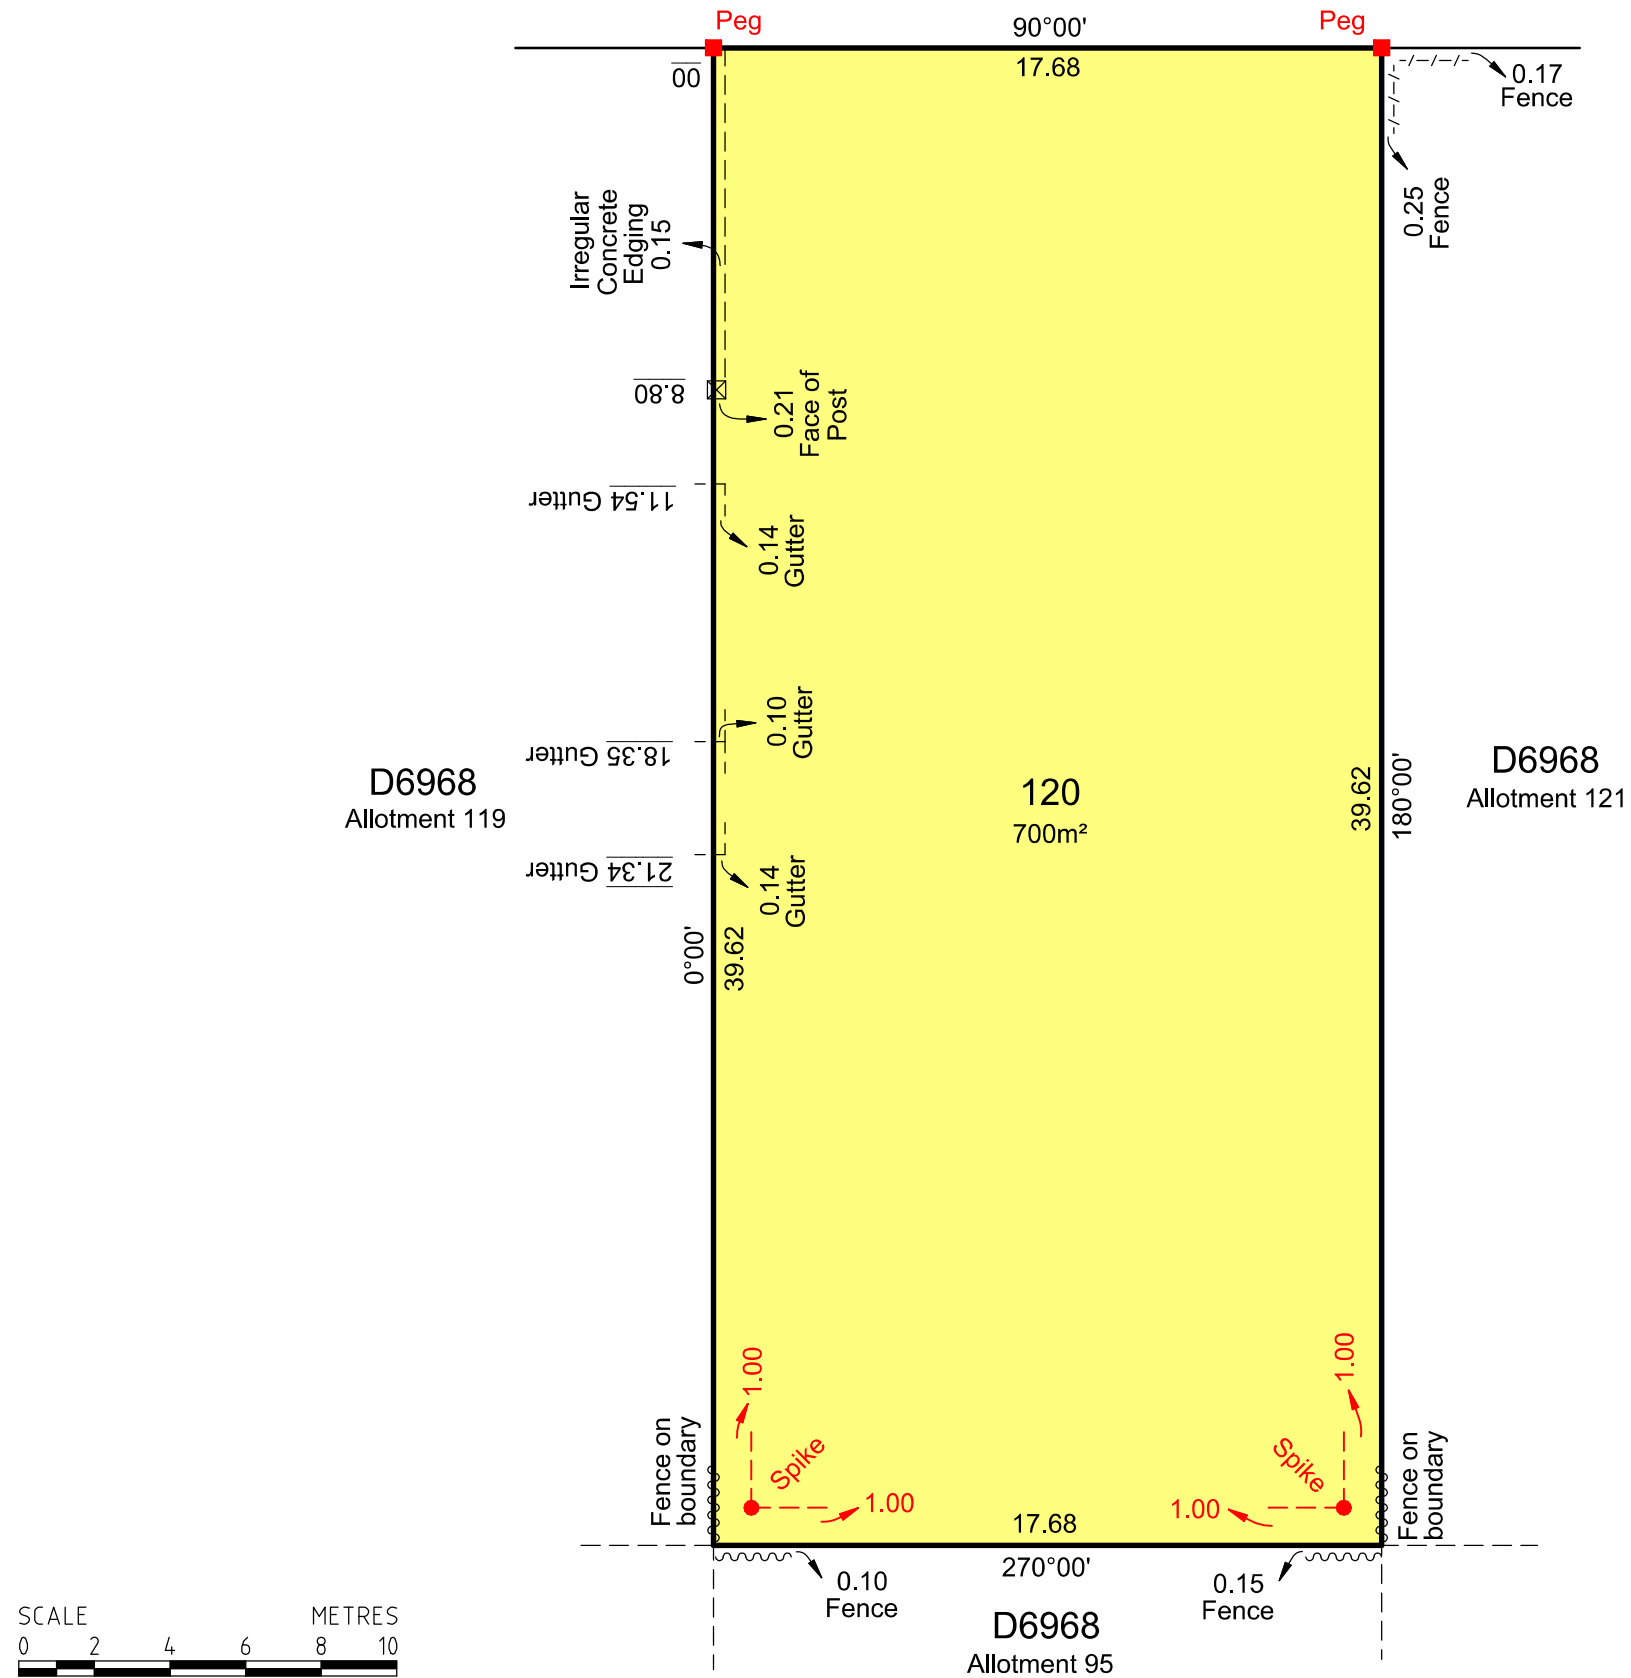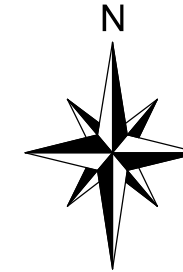

CERTIFICATION BY A LICENSED SURVEYOR

The survey marks and/or other marks were placed on 5/1/2011

G. Neale 6/1/2011
GR EME EDWARD NEALE DATE
LICENSED SURVEYOR

Bleeze, Neale & Associates Pty Ltd

Unit 10, 230 Main South Road
Morphett Vale SA 5162

Phone: (08) 8384 7344
Facsimile: (08) 8326 5004

Email: bleeze_neale@bigpond.com